

Tyler Poling, Owner
 Moment Drafting &
 Design LLC
 Morgantown, WV 26501
 tyler.momentdraftdesign@gmail.com
 304.677.6333
 ©2023

PROJECT:
224
Willowdale
Road

224 Willowdale Rd.
 Morgantown, WV 26505
 DATE: 05/01/23
 PROJECT NO: 23-07

REVISION DATE

NOT FOR CONSTRUCTION


FLOORPLANS

SCALE: 1/4" = 1'-0"

A1.0


DRAWN BY: TKP

APPROX 709 SQFT

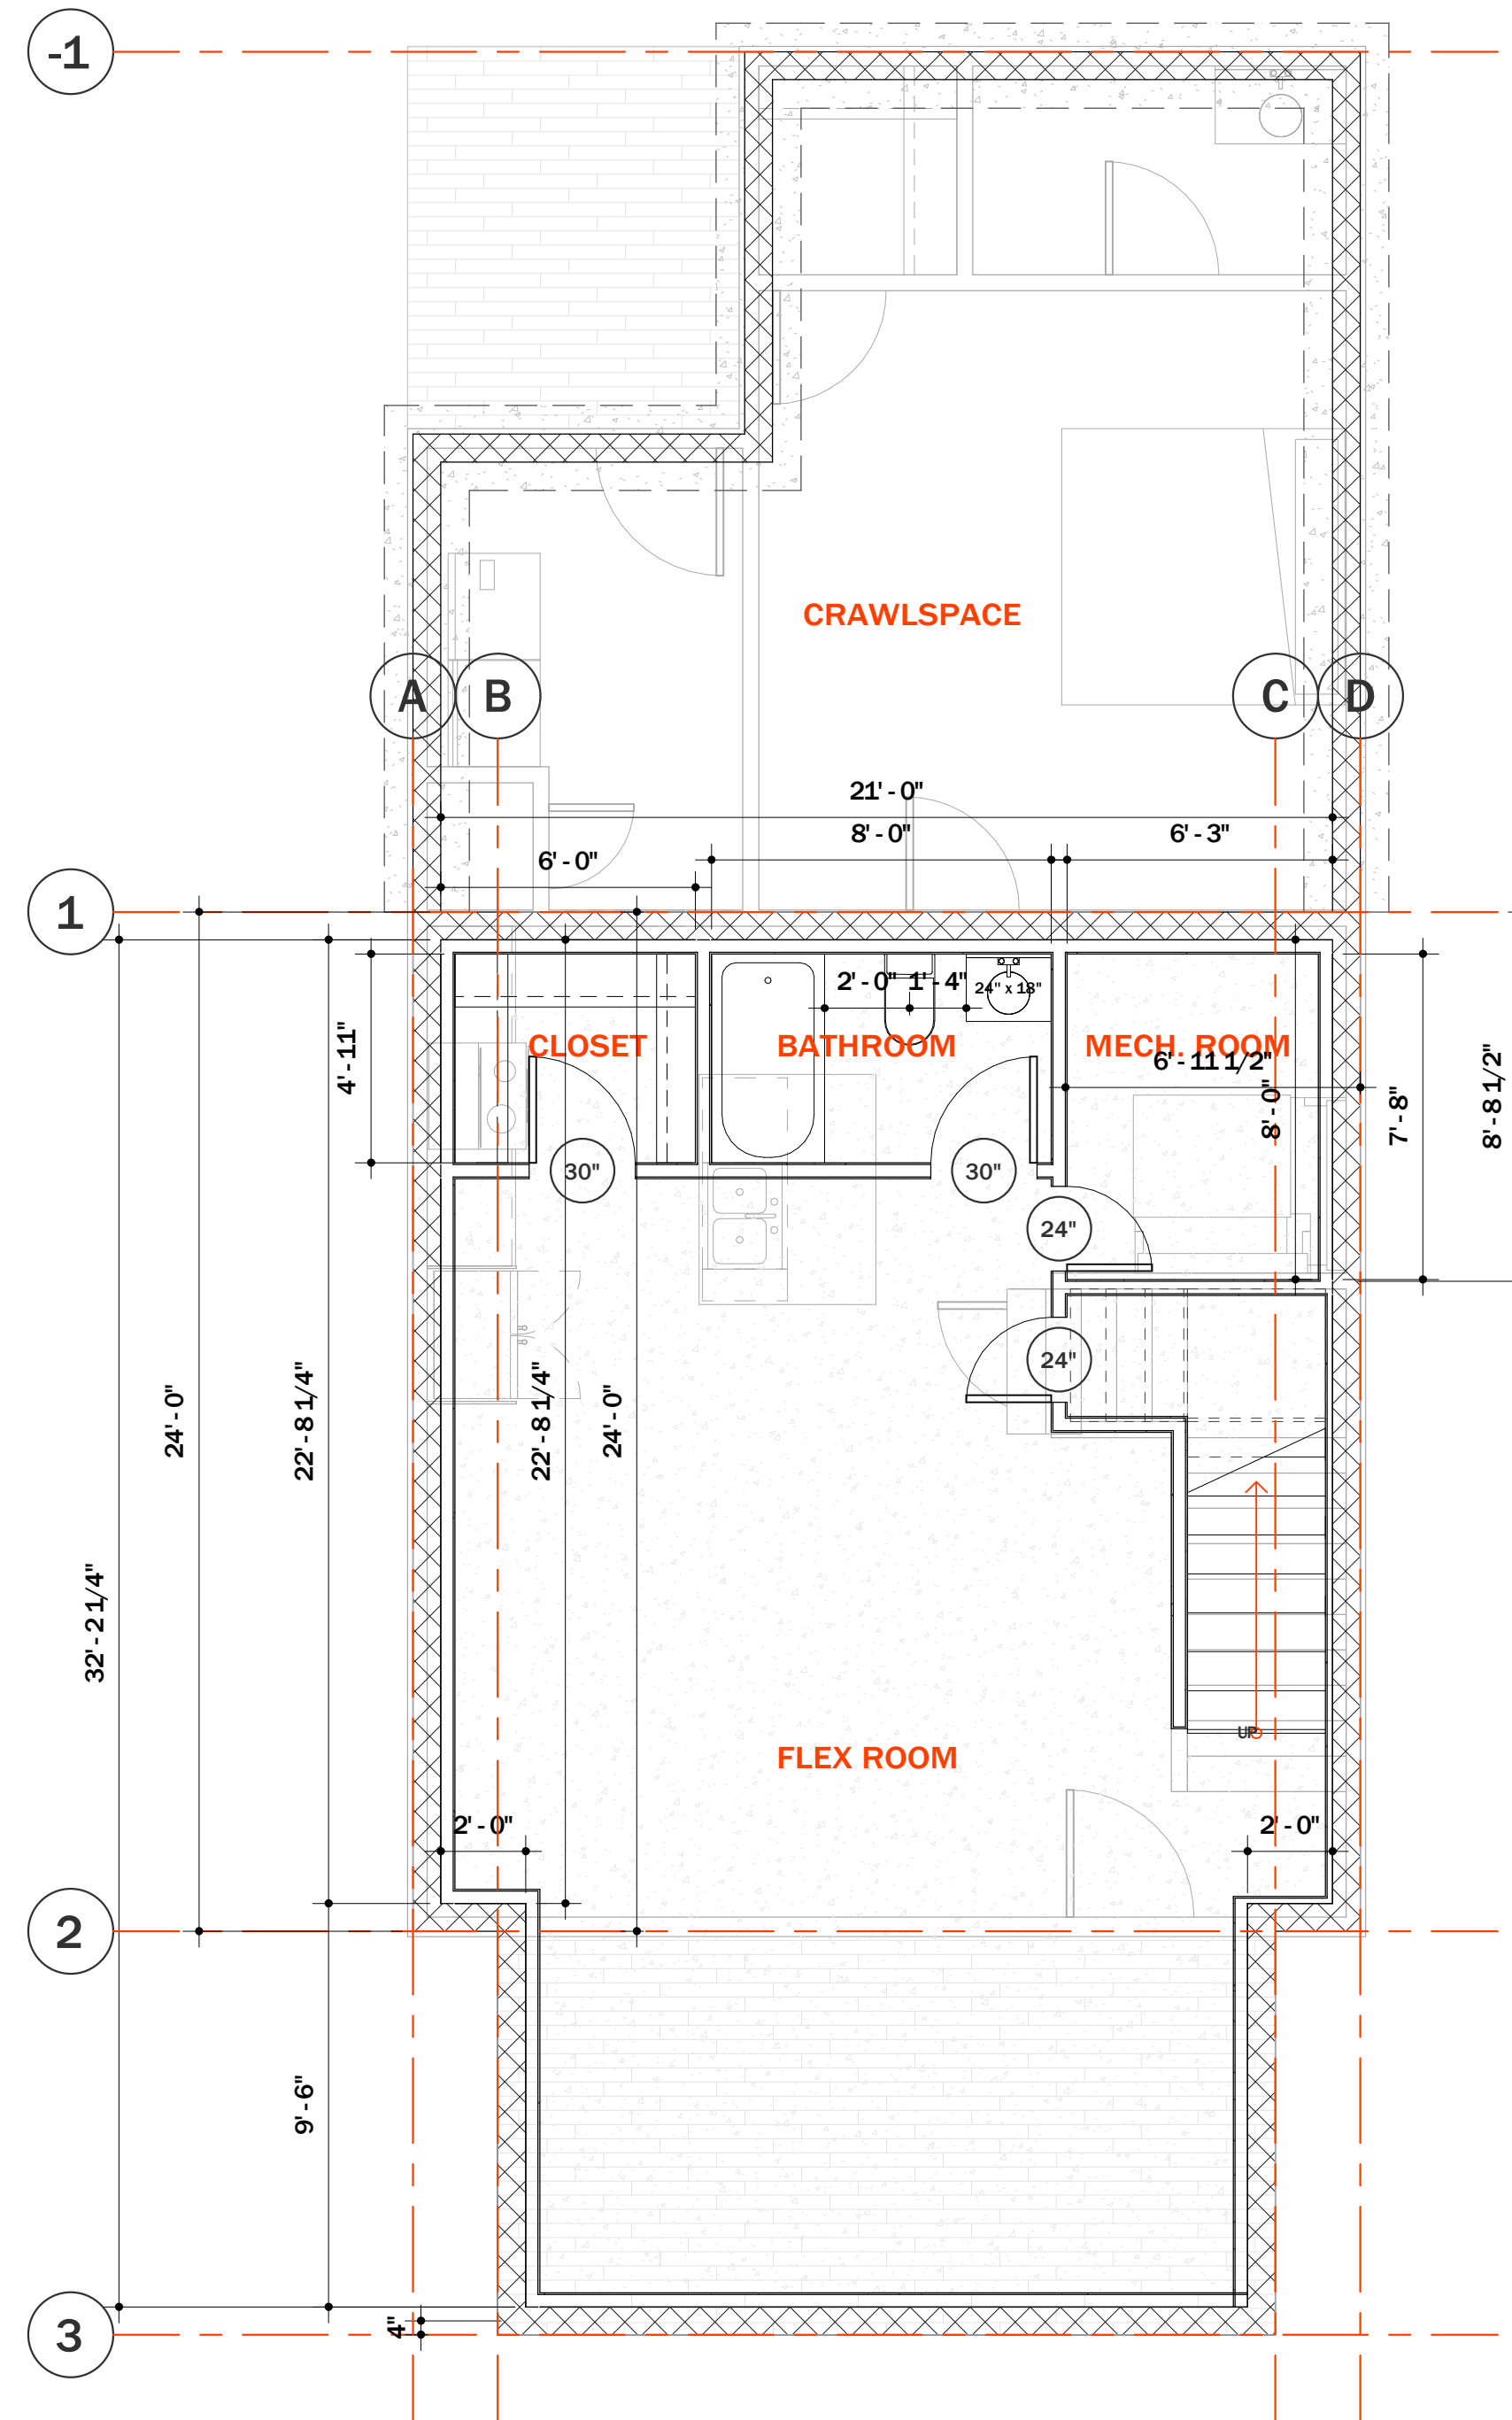


1 Foundation
 SCALE: 1/4" = 1'-0"

APPROX 917 SQFT

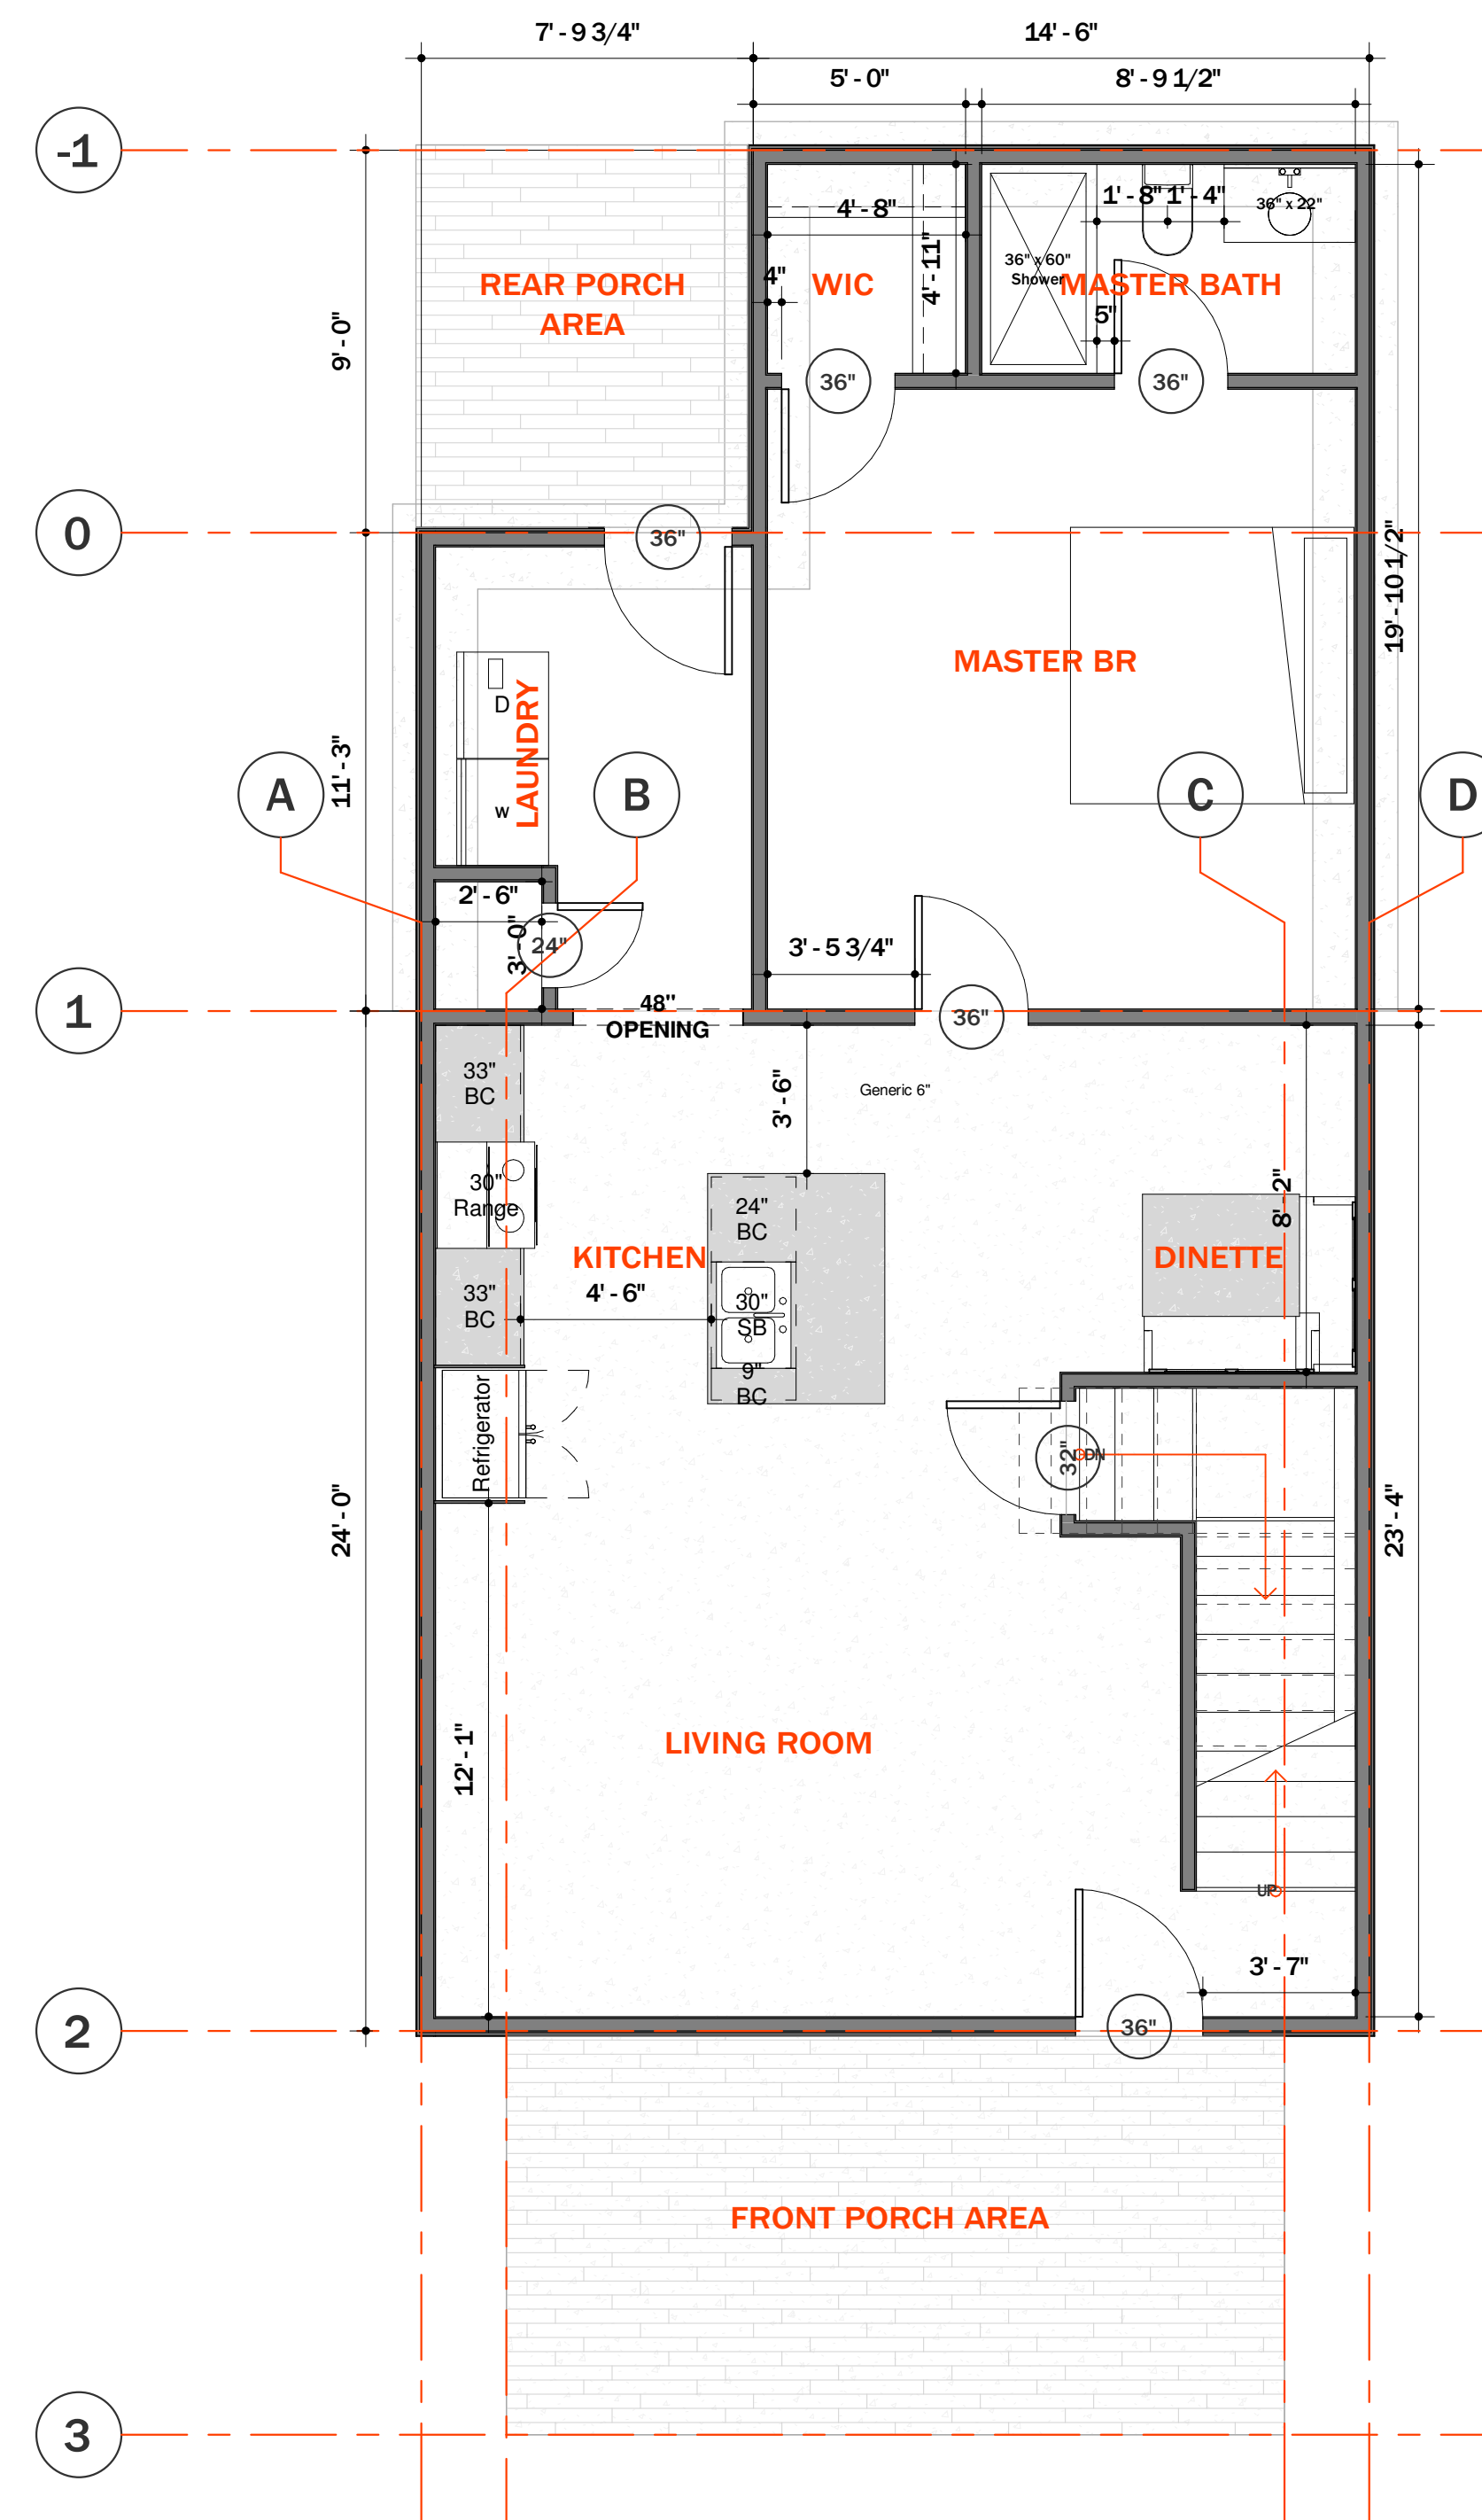

2 Level 1
 SCALE: 1/4" = 1'-0"

APPROX 563 SQ FT

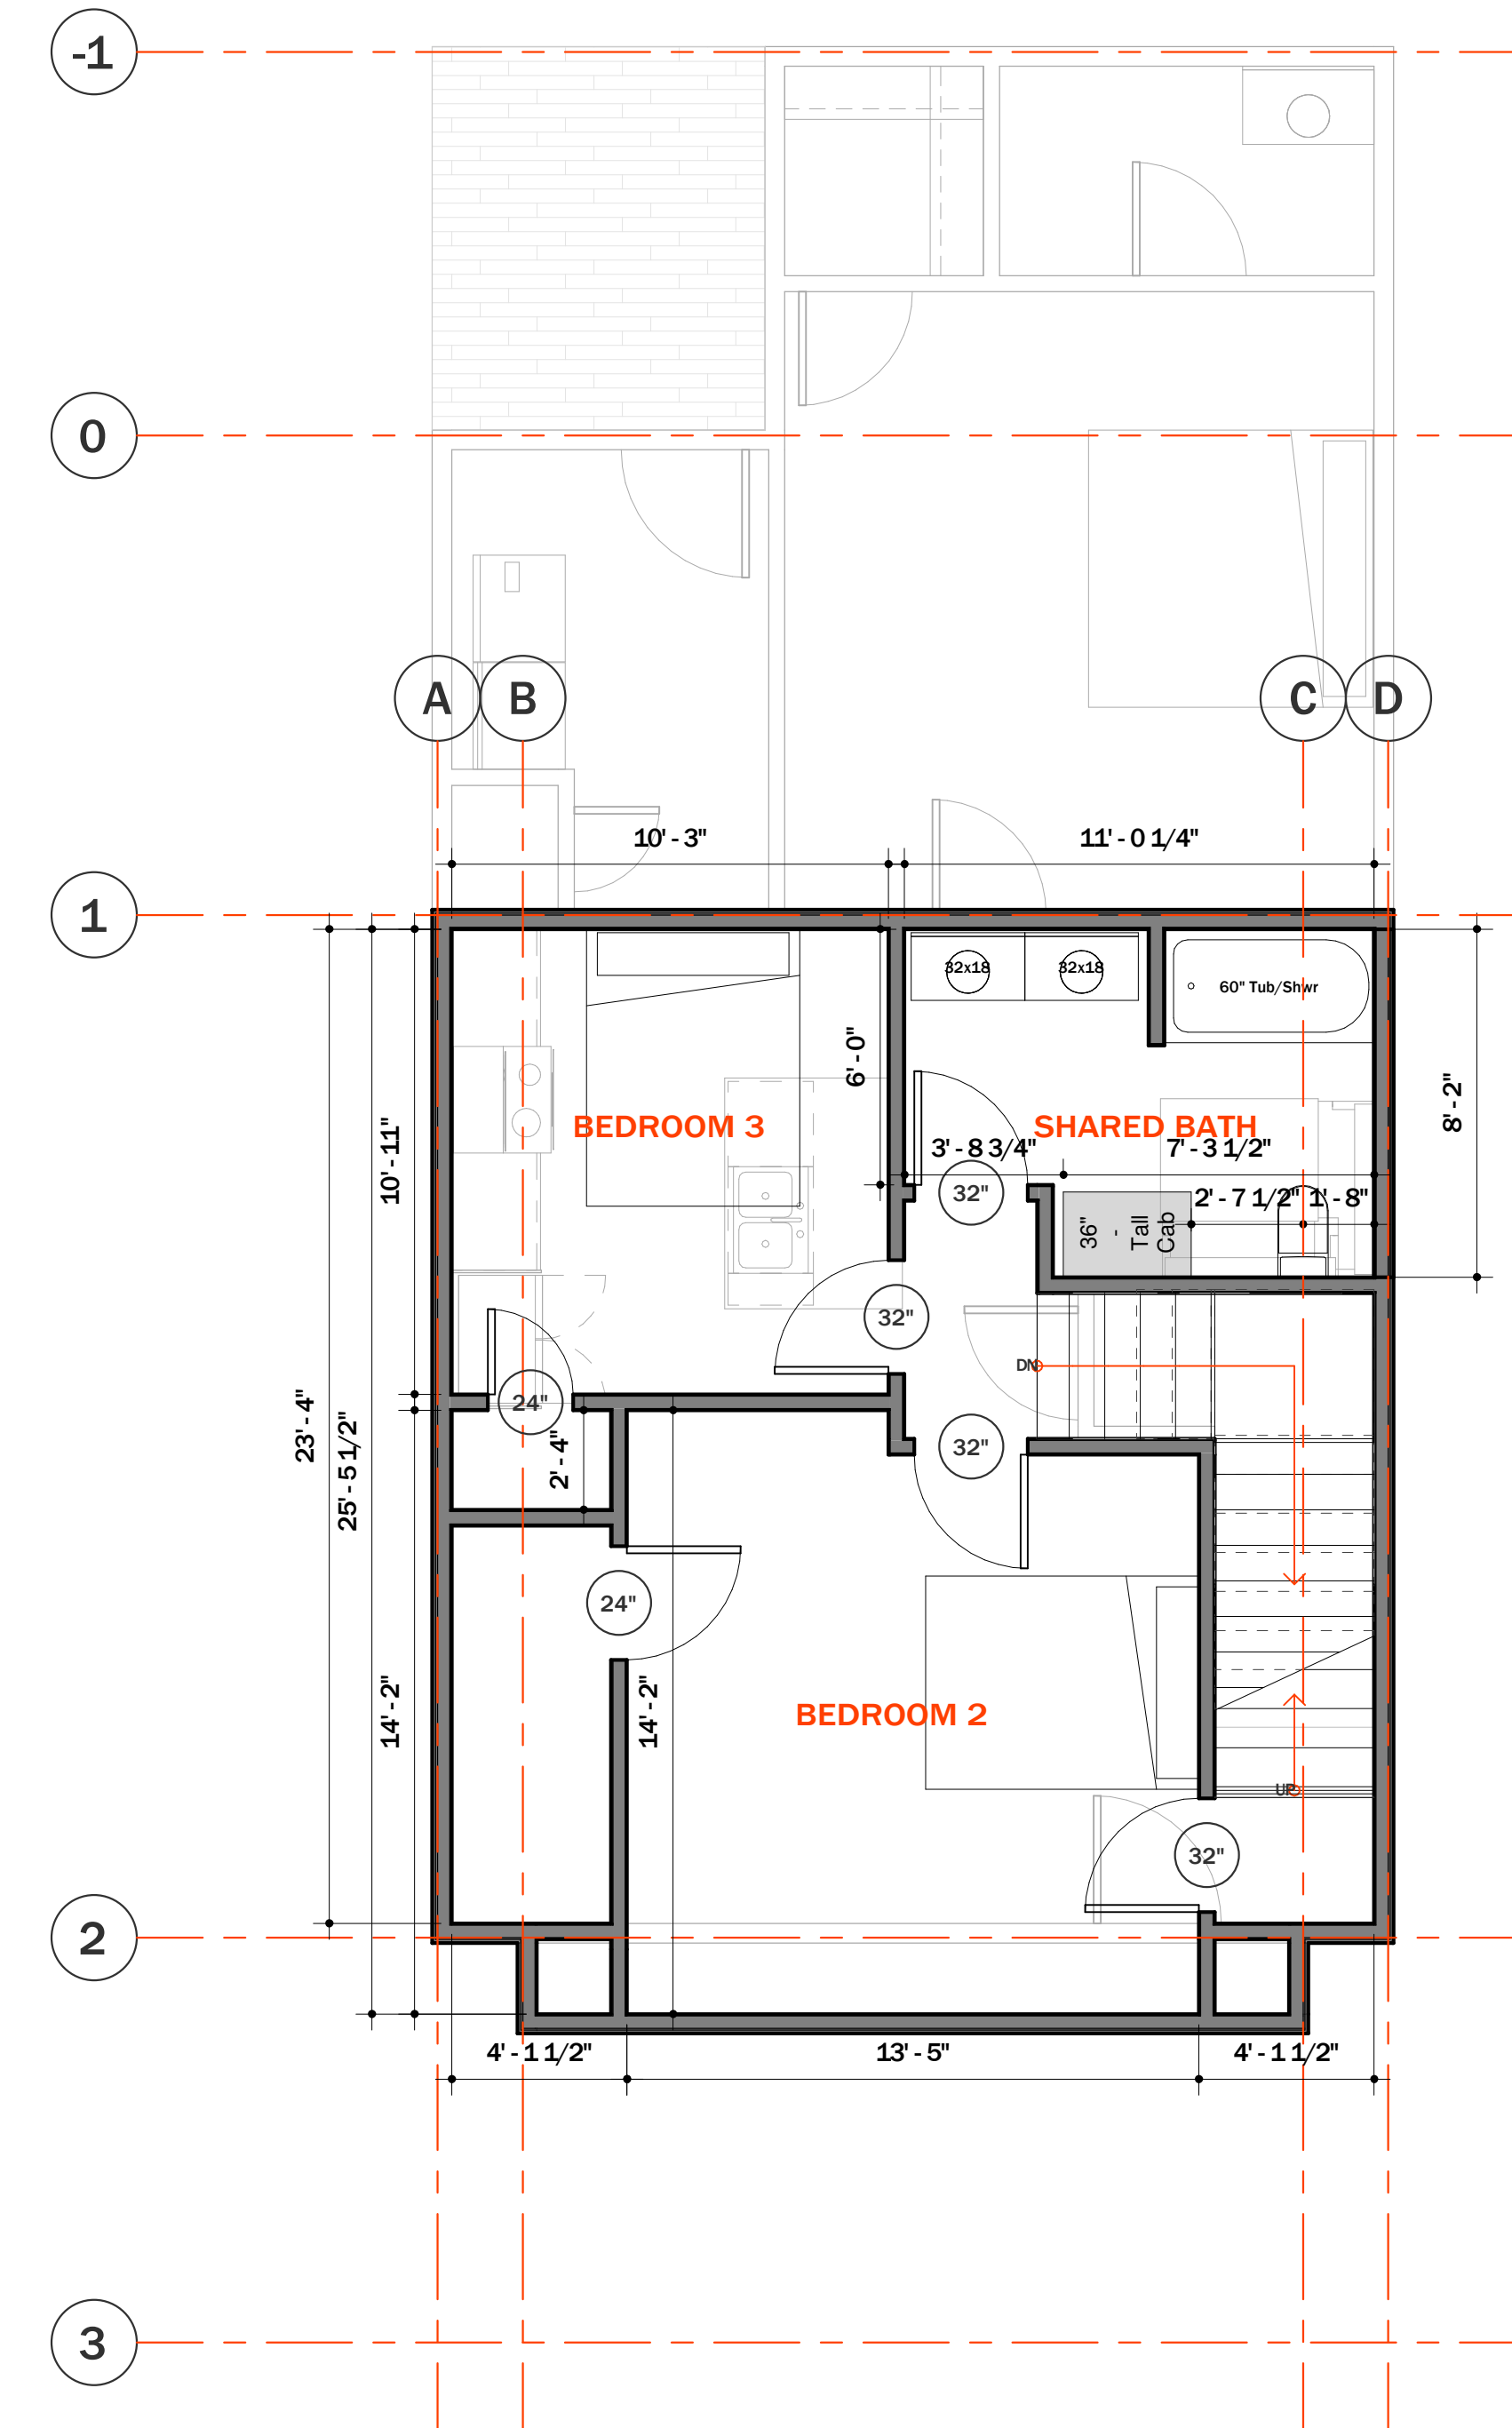

3 Level 2
 SCALE: 1/4" = 1'-0"